

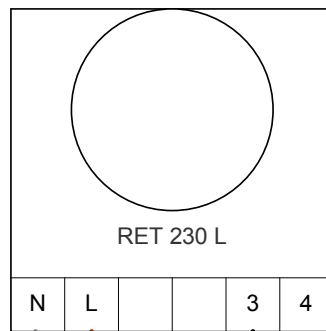


The One Stop Solution for Underfloor Heating.

CONNECTION OF RET 230-L THERMOSTATS & TWA-K ACTUATORS TO FHWC WIRING CENTRE


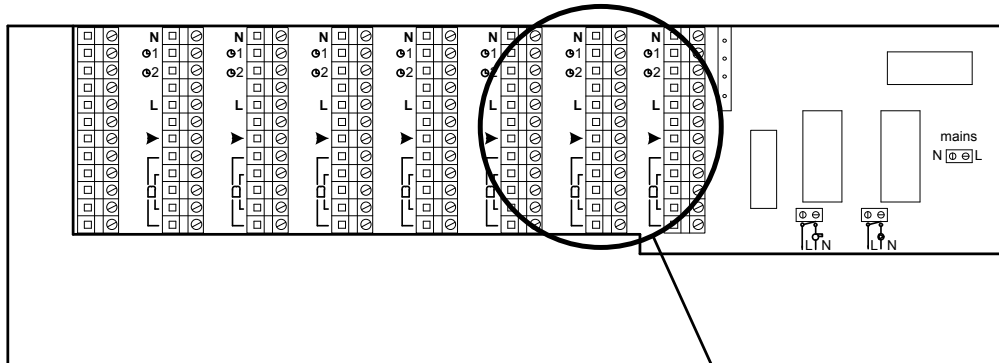


Earth wires omitted for clarity!

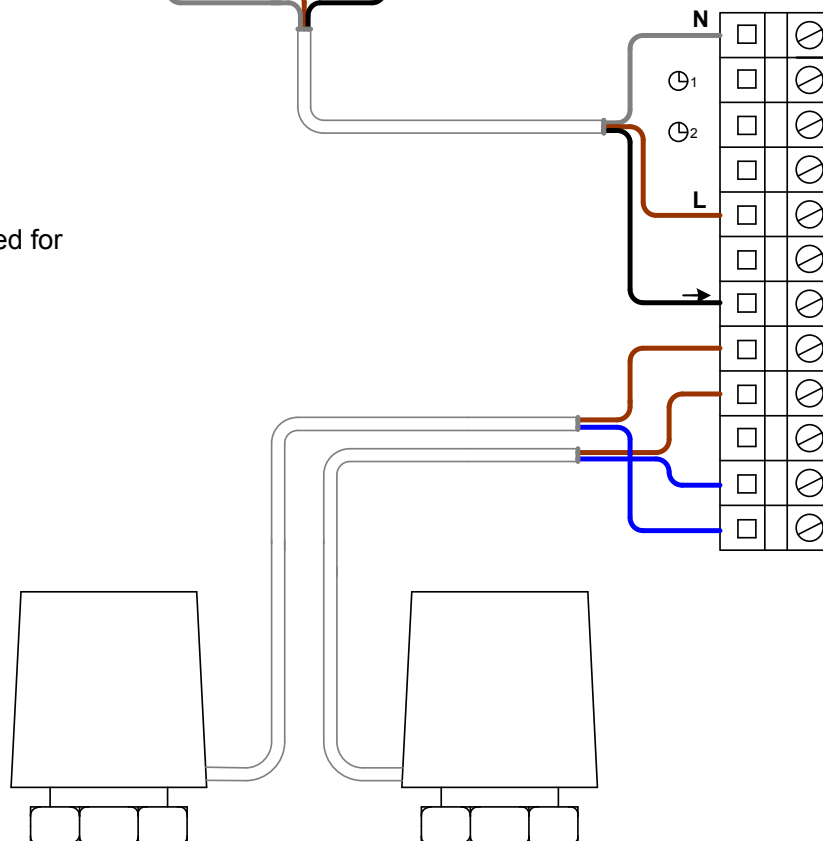


The One Stop Solution for Underfloor Heating.

CONNECTION OF UFH PUMP TO FHCW WIRING CENTRE

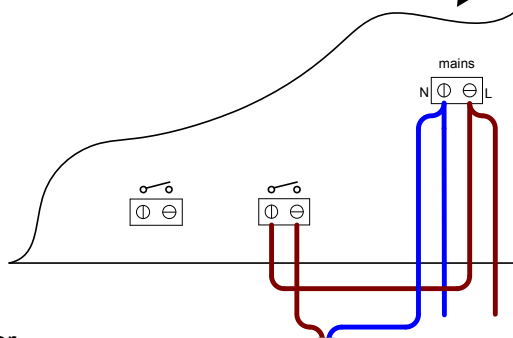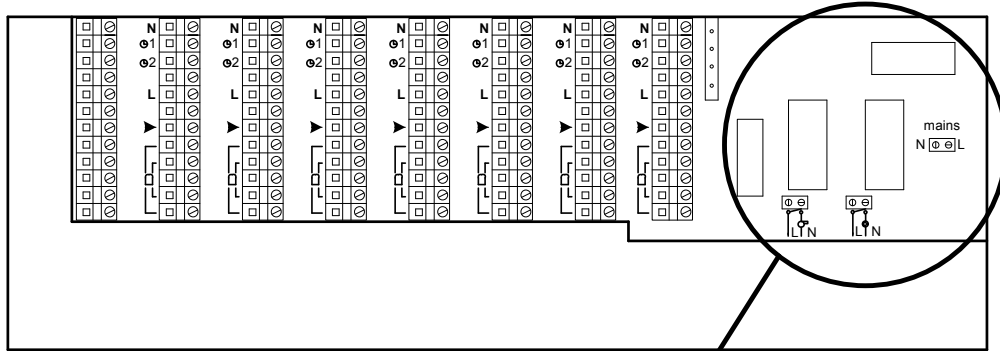


Earth wires omitted for clarity!

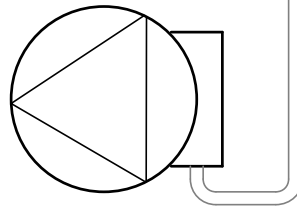

UFH PUMP

The One Stop Solution for Underfloor Heating.


ELECTRICAL CONNECTION HOT WATER + UNDERFLOOR HEATING + SYSTEM BOILER

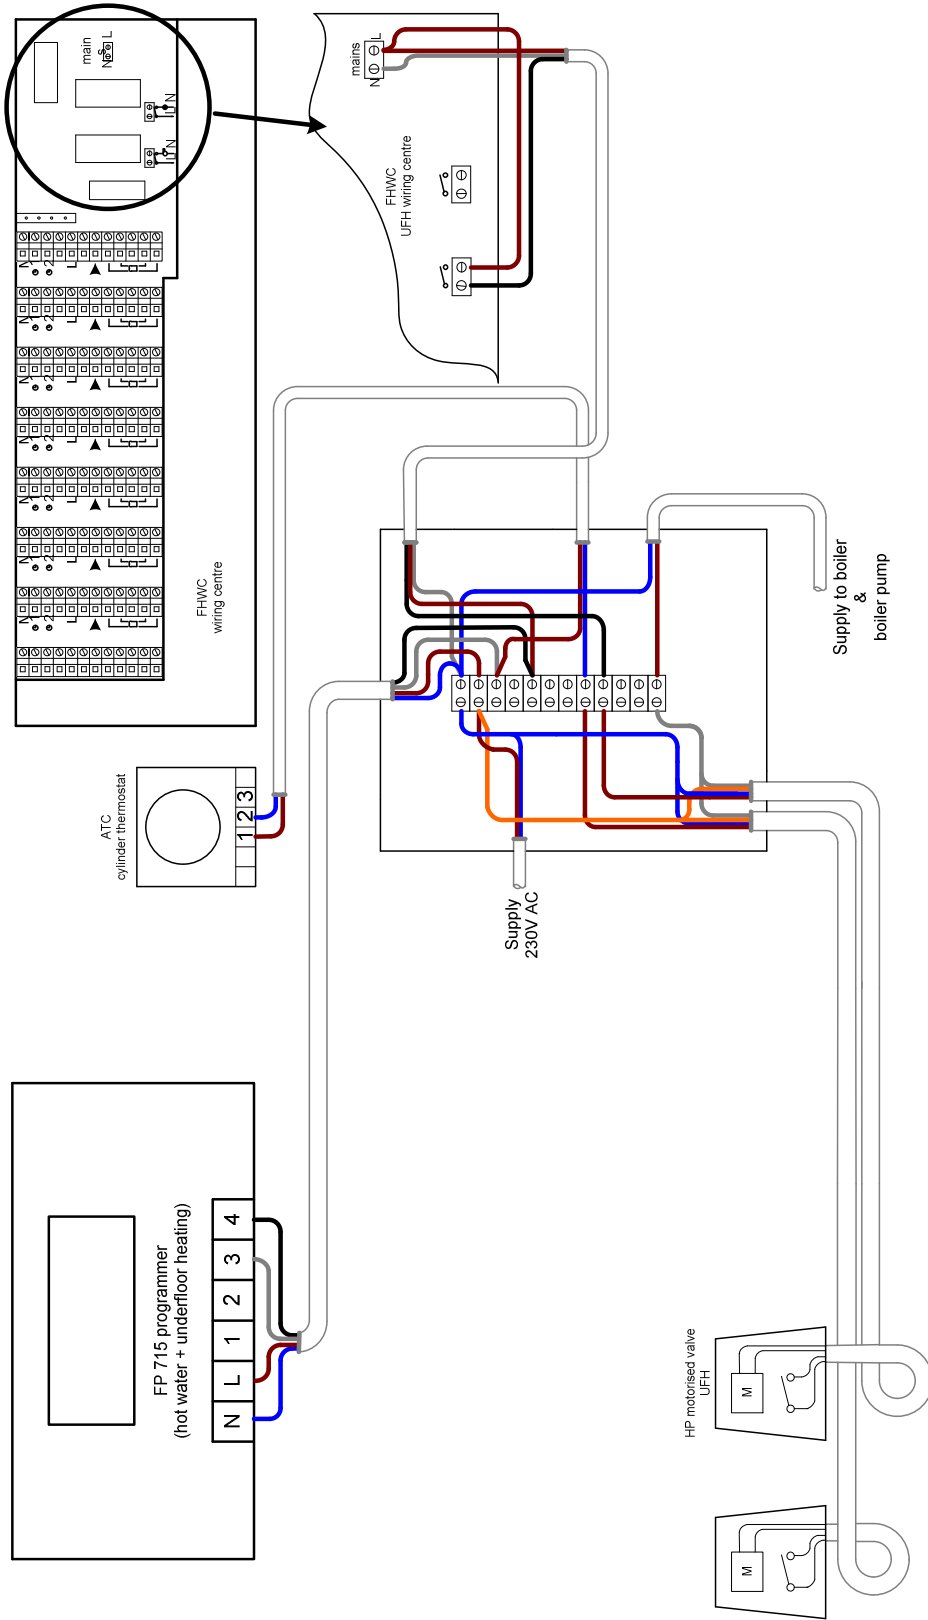

Earth wires omitted for clarity!

The One Stop Solution for Underfloor Heating.

ELECTRICAL CONNECTION HOT WATER + UNDERFLOOR HEATING + RADIATORS + SYSTEM BOILER

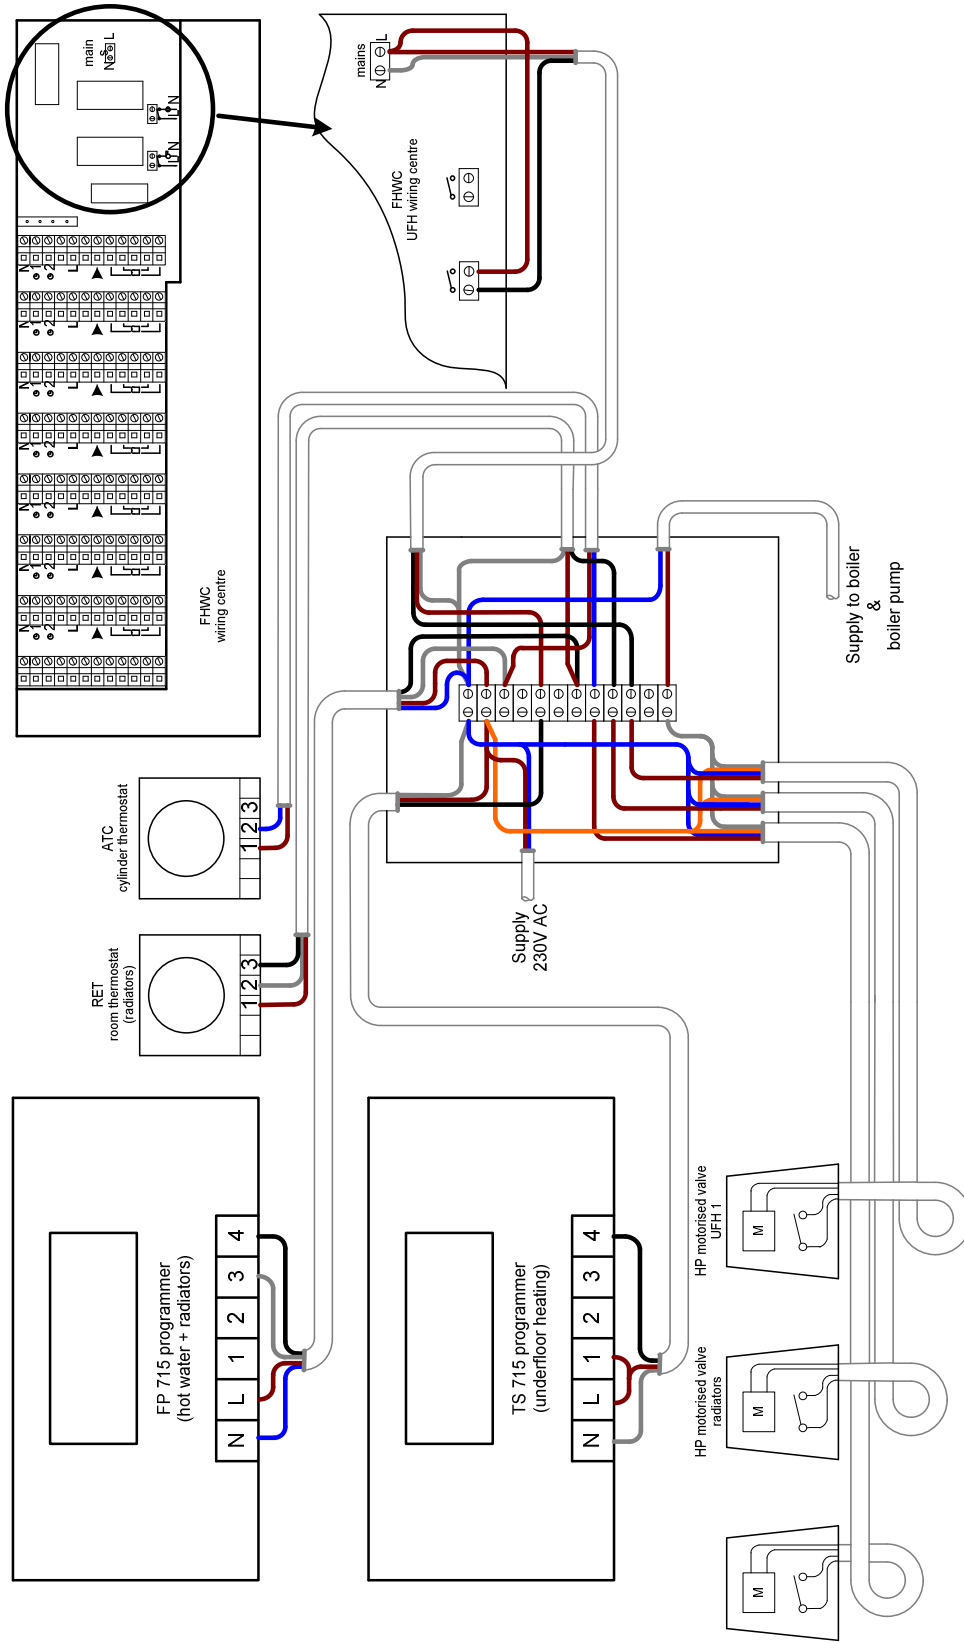

Earth wires omitted for clarity!